


Bramford Tennis Club, Acton Road Playing Fields
Approximate Total Area - 16557 Sq ft / 1583 Sq m

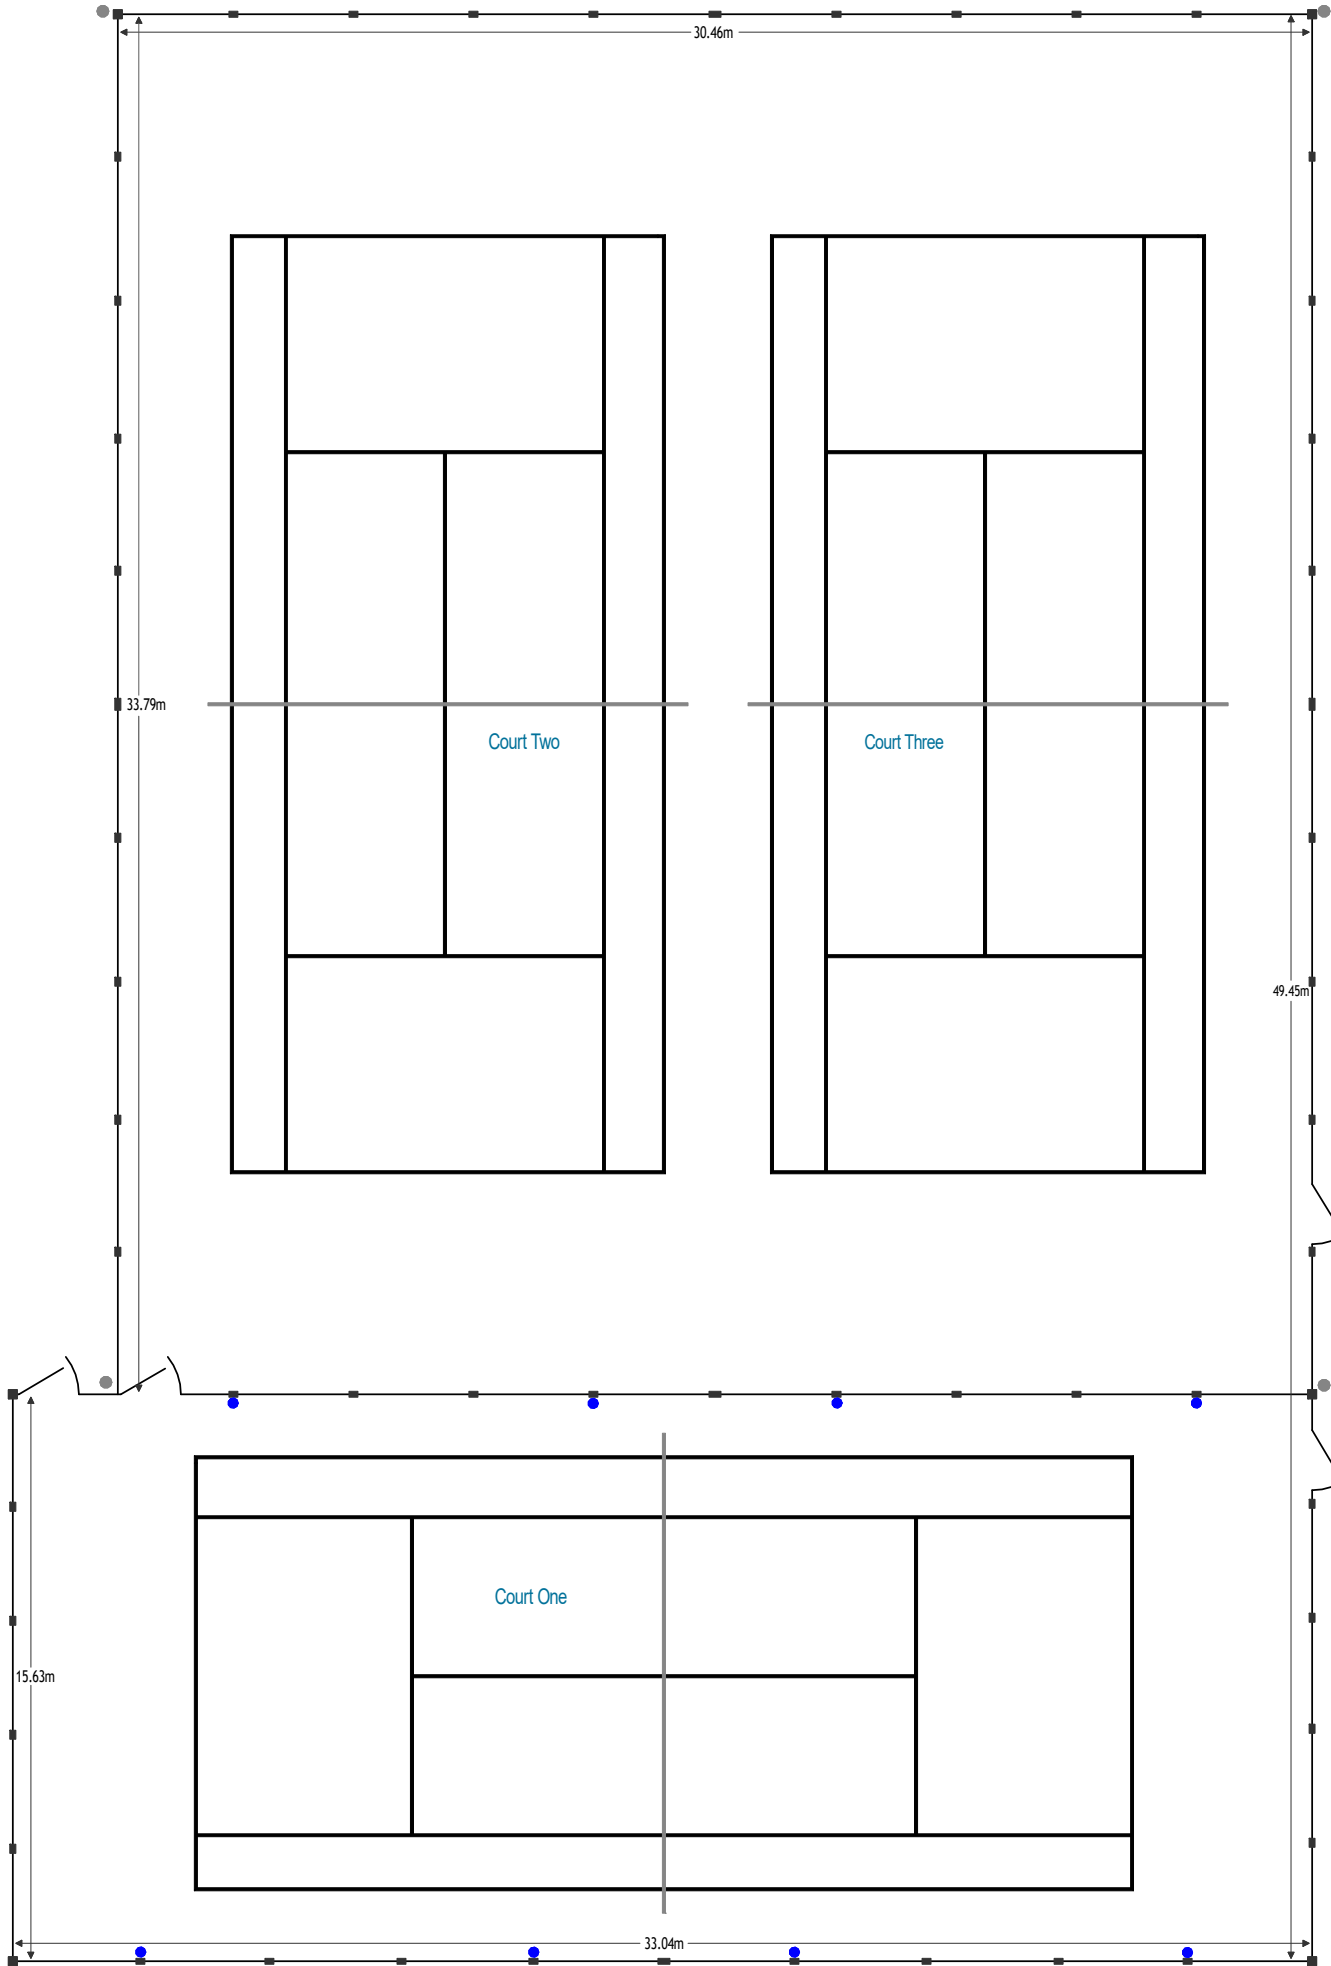

- KEY:**
- 4 x existing mast floodlights (approved under planning application 1522103)
 - 8 x proposed retractable floodlights (min/max height approx 2.75m/4.25m)
 - Existing fence posts



- Secure storage container footprint
2.43m x 6.06m
(15 sq m)
- Existing metal shed
2.3m x 2.7m
(6 sq m)

