


01: SITE PLAN

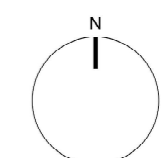

UR
URBAN RURAL



- LEGEND
- 01 BOWLING CLUB
 - 02 TENNIS COURTS
 - 03 CLUB HOUSE
 - 04 BASKETBALL COURT
 - 05 MUGA
 - 06 CARPARKING (8)
 - 07 CARPARKING (42)
 - 08 BURN
 - 09 A9
 - 10 DOCTORS SURGERY
 - 11 PLAYING FIELD
 - 12 BRIDGE OVER BURN
 - 13 ACCESSIBLE SPACES (3)
 - 14 ELECTRIC CHARGING (3)
 - 15 CYCLE PARKING (18)

SKETCH LAYOUT PLAN _ CURRENT OPTION

SK(20)002 - 1:200 @ A0


02: AERIAL ASPECT



03: ANGLED VIEW FROM NORTH EAST CORNER



04: APPROACH TO MUGA

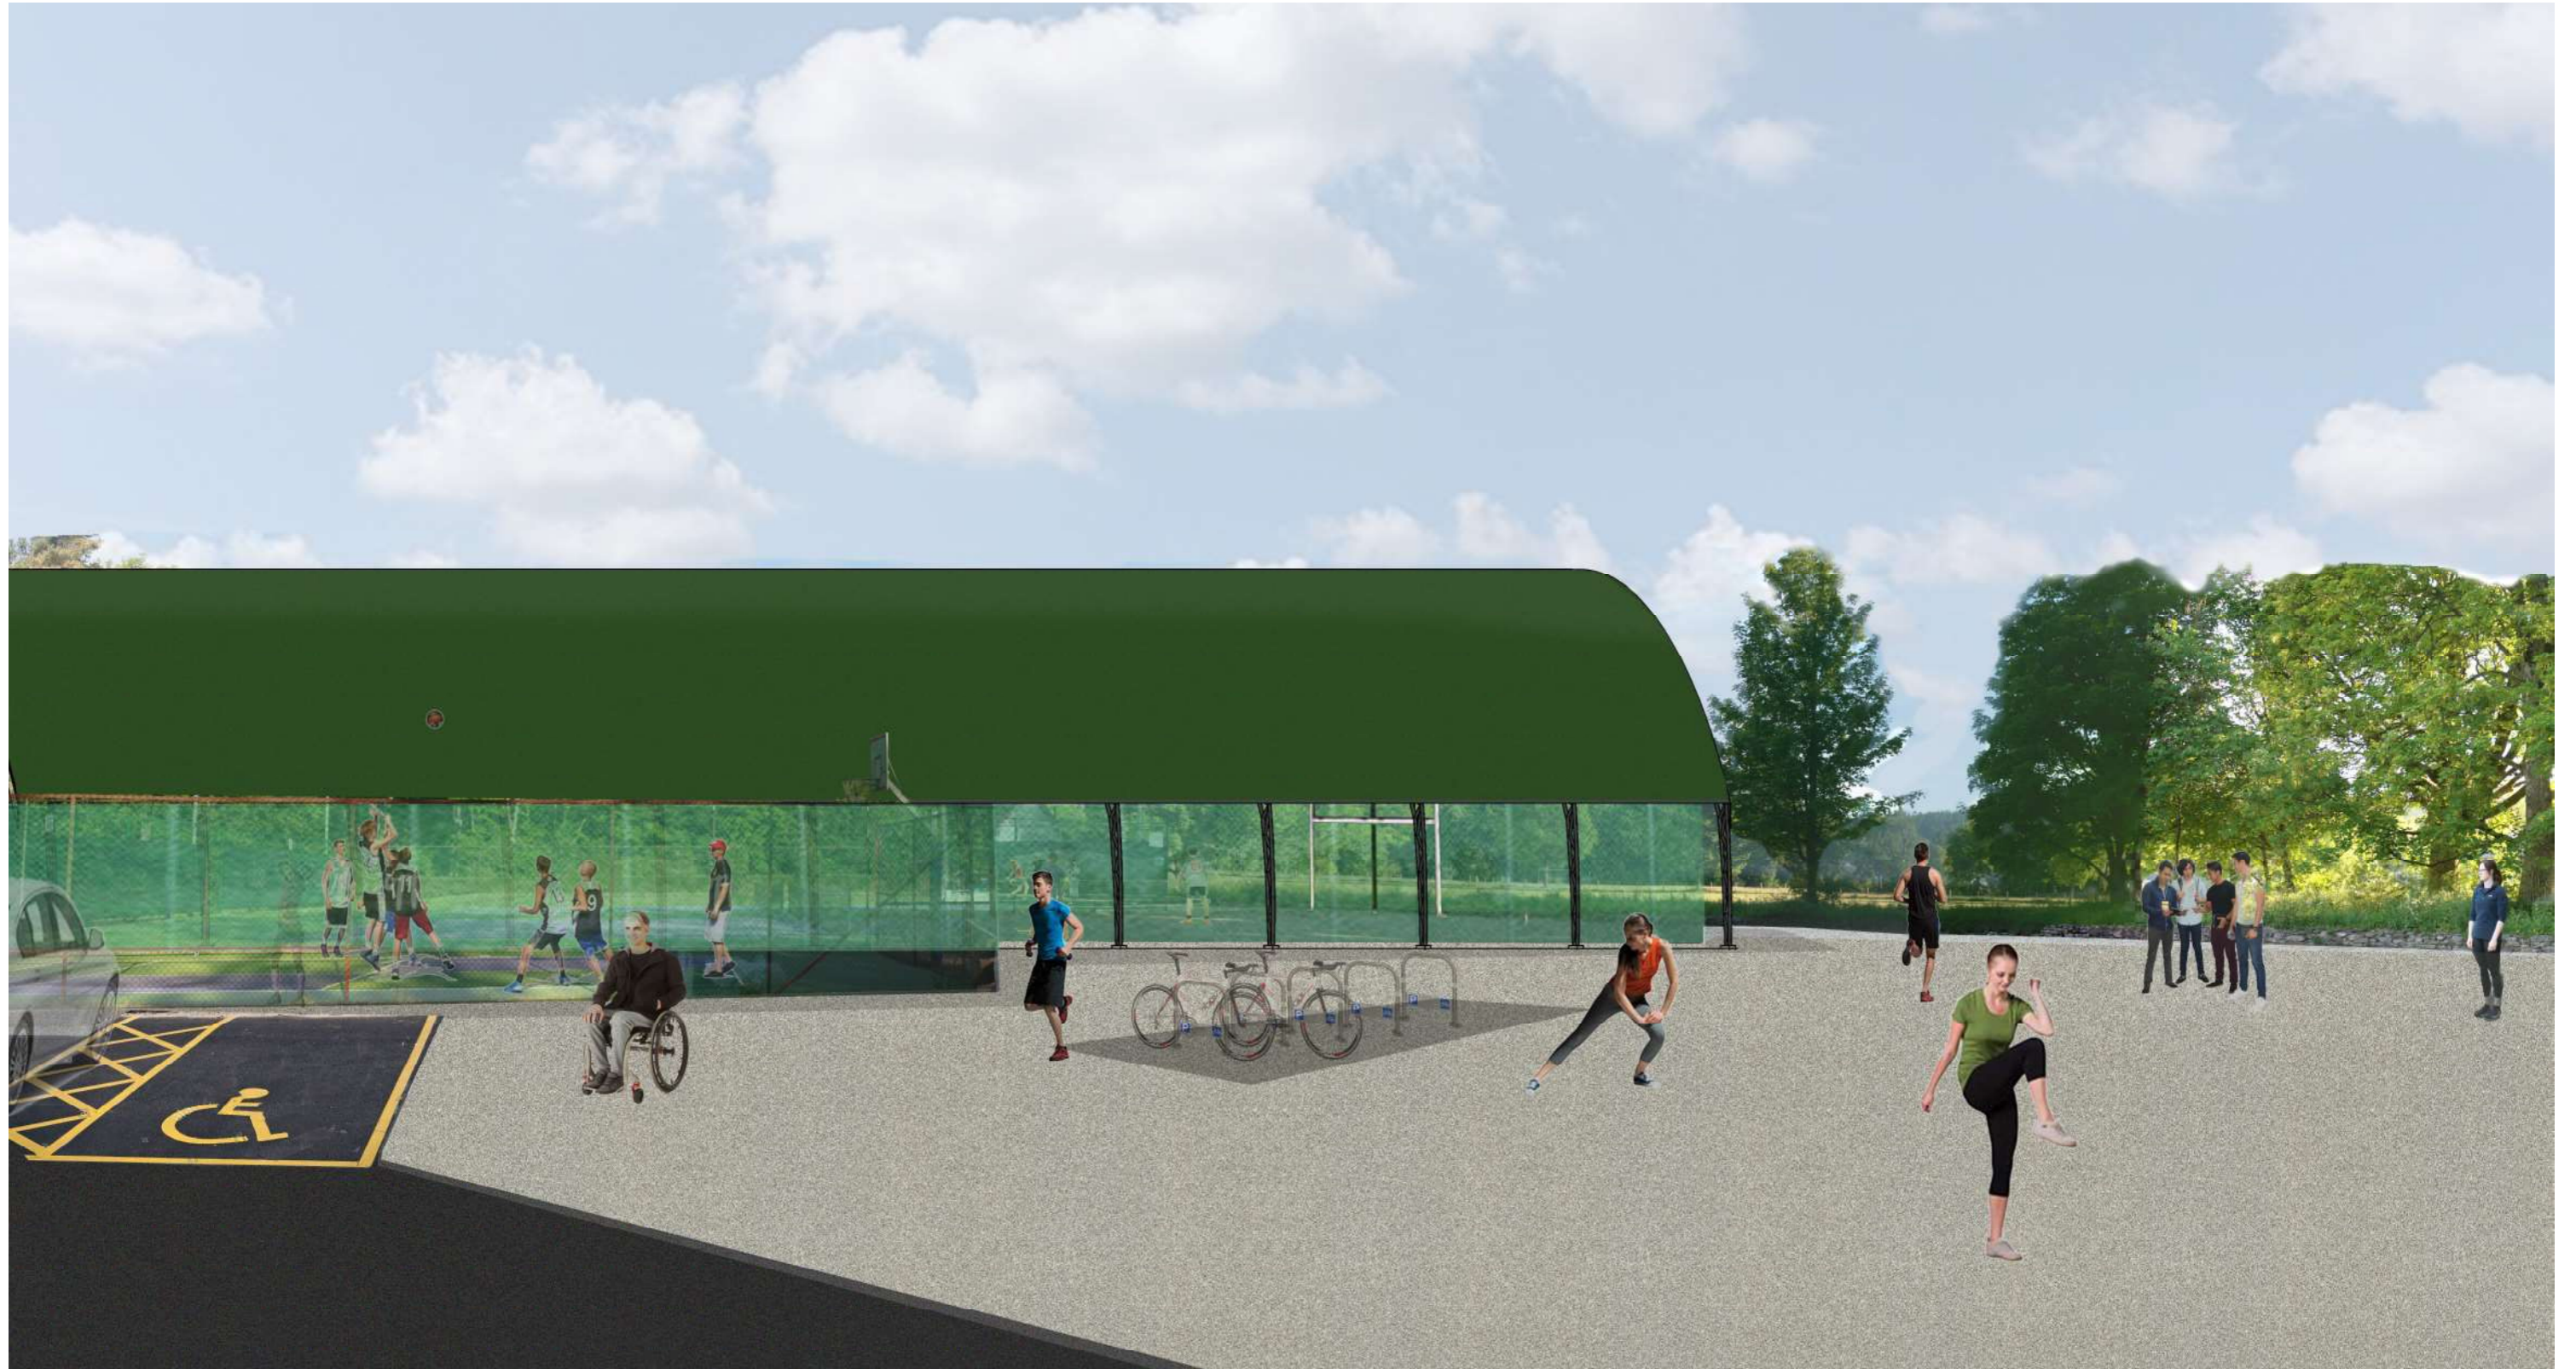

05: INTERNAL ASPECT



06: AERIAL ASPECT _ FROM WEST



07: AERIAL ASPECT _ WITH NO CANOPY

